




KONGSBERG

Engineering activities




Process - activities

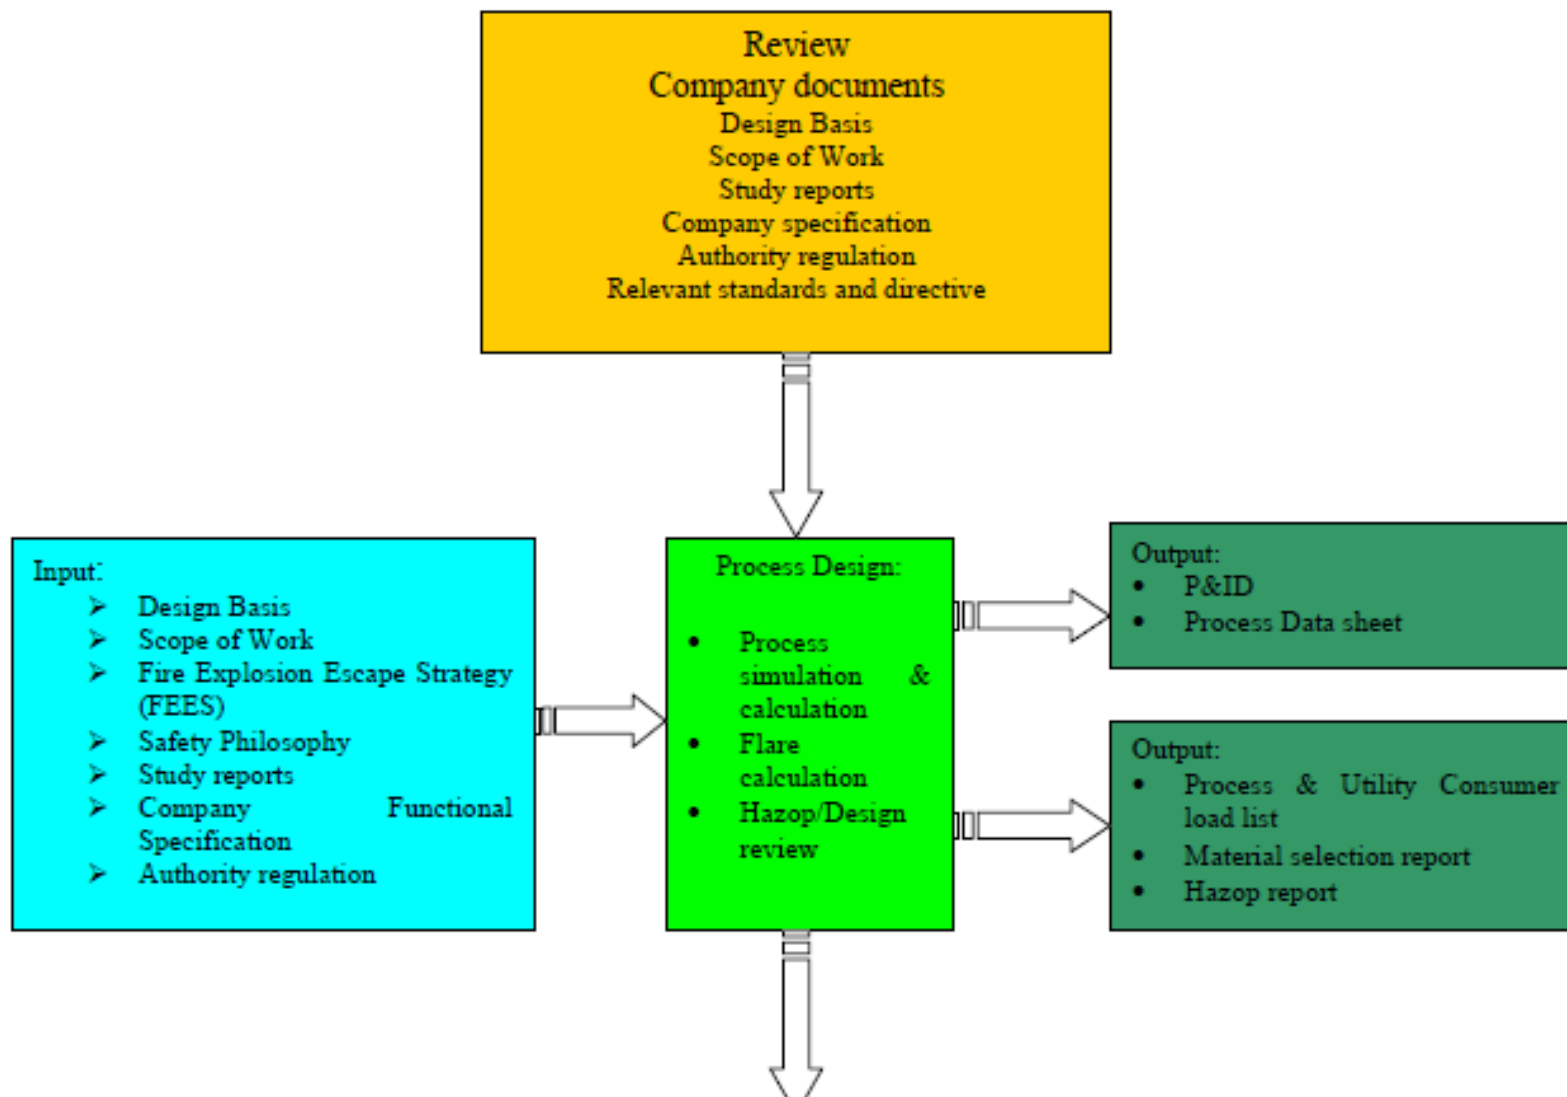



KONGSBERG


Safety - activities

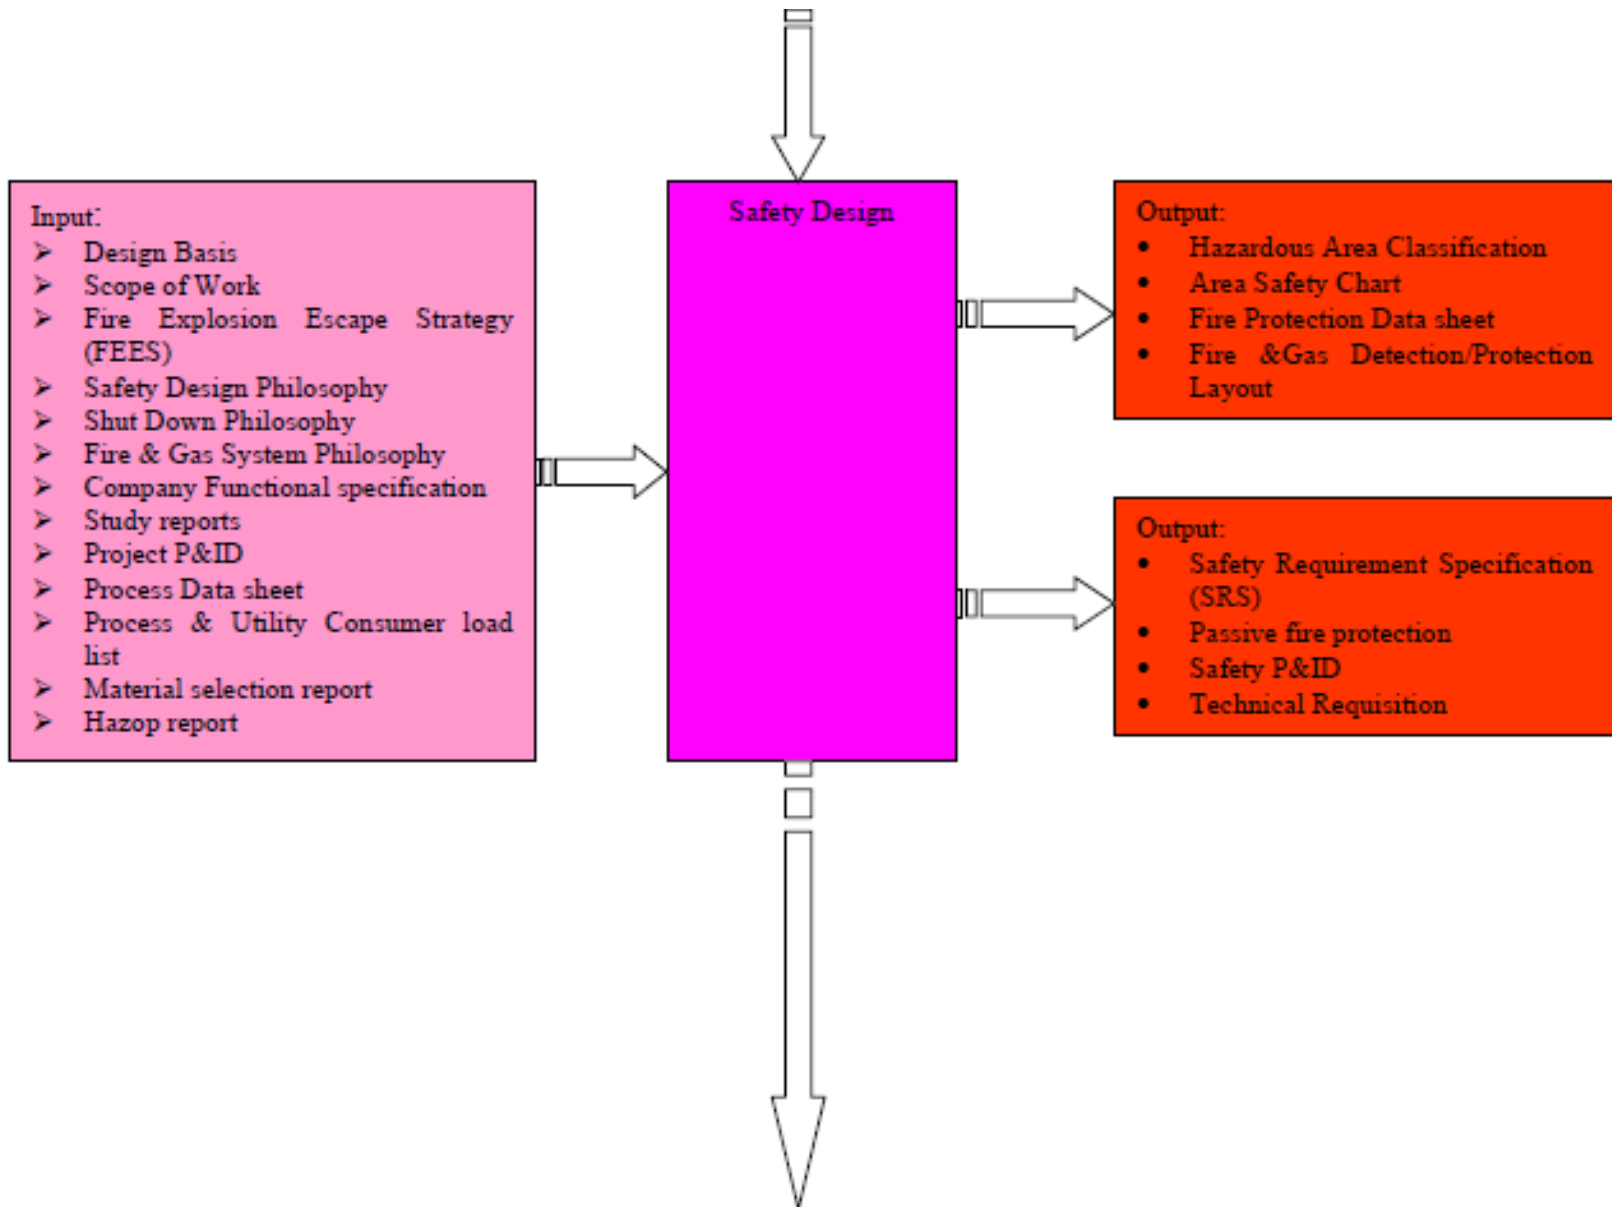




KONGSBERG

Electrical - activities

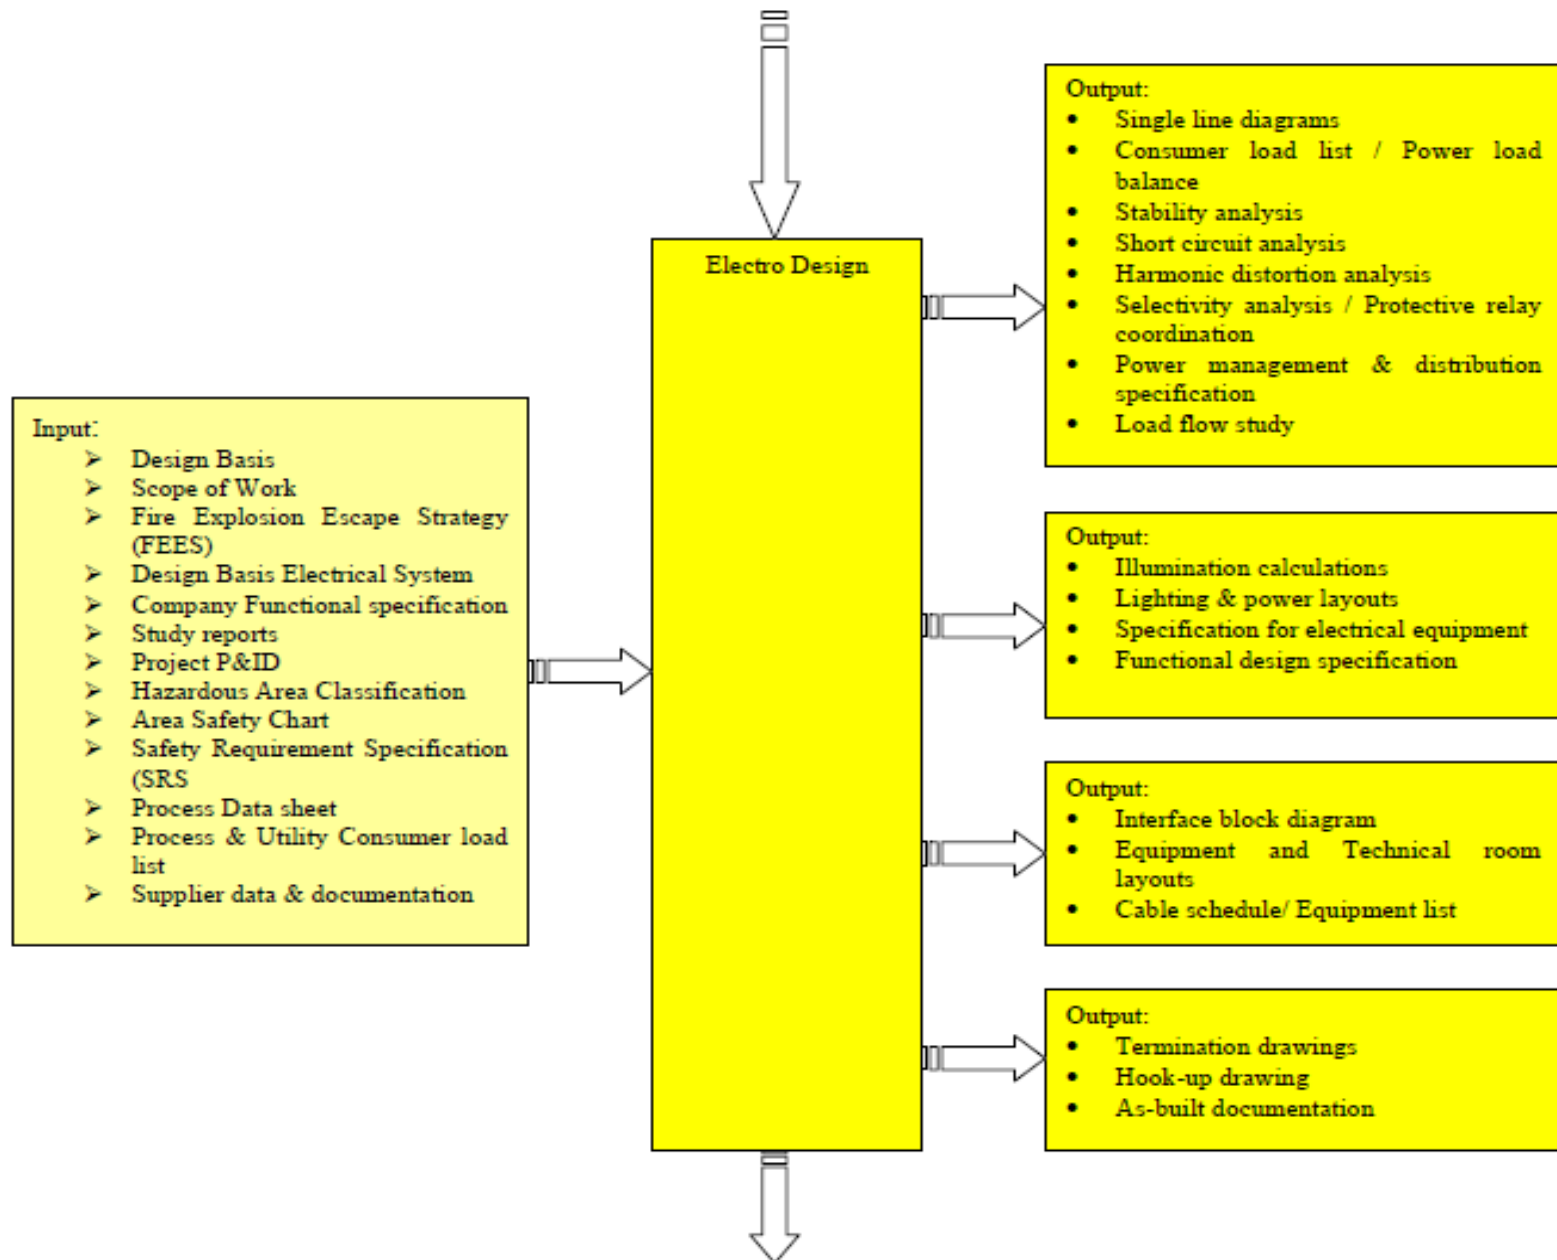

PRELIMINARY

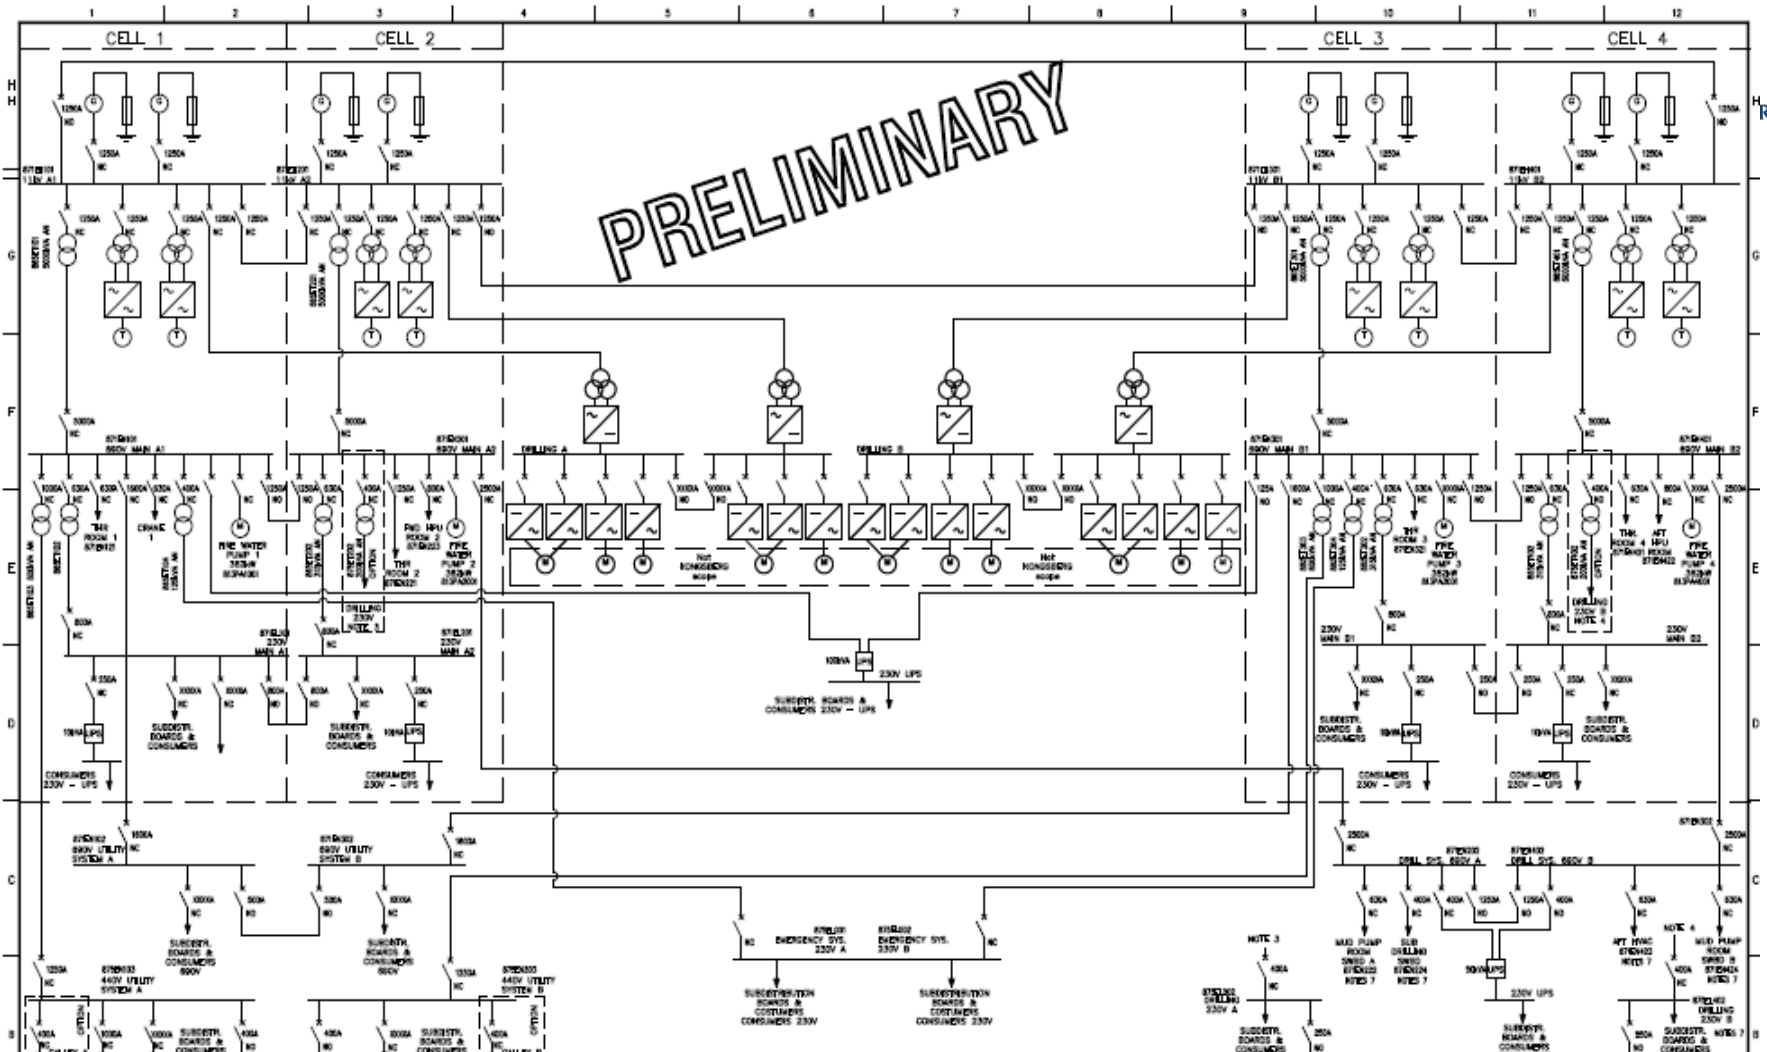

Notes:

- NOTE 1 ARE CONNECTED WITH NOTE 1
- NOTE 2 ARE CONNECTED WITH NOTE 2
- NOTE 3 ARE CONNECTED WITH NOTE 3
- NOTE 4 ARE CONNECTED WITH NOTE 4
- NOTE 5 ARE CONNECTED WITH NOTE 5
- NOTE 6 ARE CONNECTED WITH NOTE 6
- NOTE 7 CHANGES IN SINGLELINE REFERENCE TO "00900 (INSULATED) CABLE 22-03-2006"

Rev.	Reason For Issue	Date	Drawn	Checked	Appr.
-	ISSUED FOR QOUT. 020609	EER	CF	M.H.J.	
-	ISSUED FOR QOUT. 270509	EER	CF	M.H.J.	
-	ISSUED FOR QOUT. 260509	EER	CF	M.H.J.	
-	ISSUED FOR QOUT. 120509	EER	CF	M.H.J.	
-	ISSUED FOR QOUT. 050509	EER	CF	M.H.J.	

Client Logo:

Client Logo:

Project: **SVEAN DRILLER #2.3#**

Drawing Title: **OVERALL SINGLE LINE DIAGRAM**

Project No.: _____ Date: _____


Ref. No.: _____ P.O. No.: _____

Issuing No.: **PRELIMINARY**



KONGSBERG


Instrument, Telecommunication and Navigation Activities

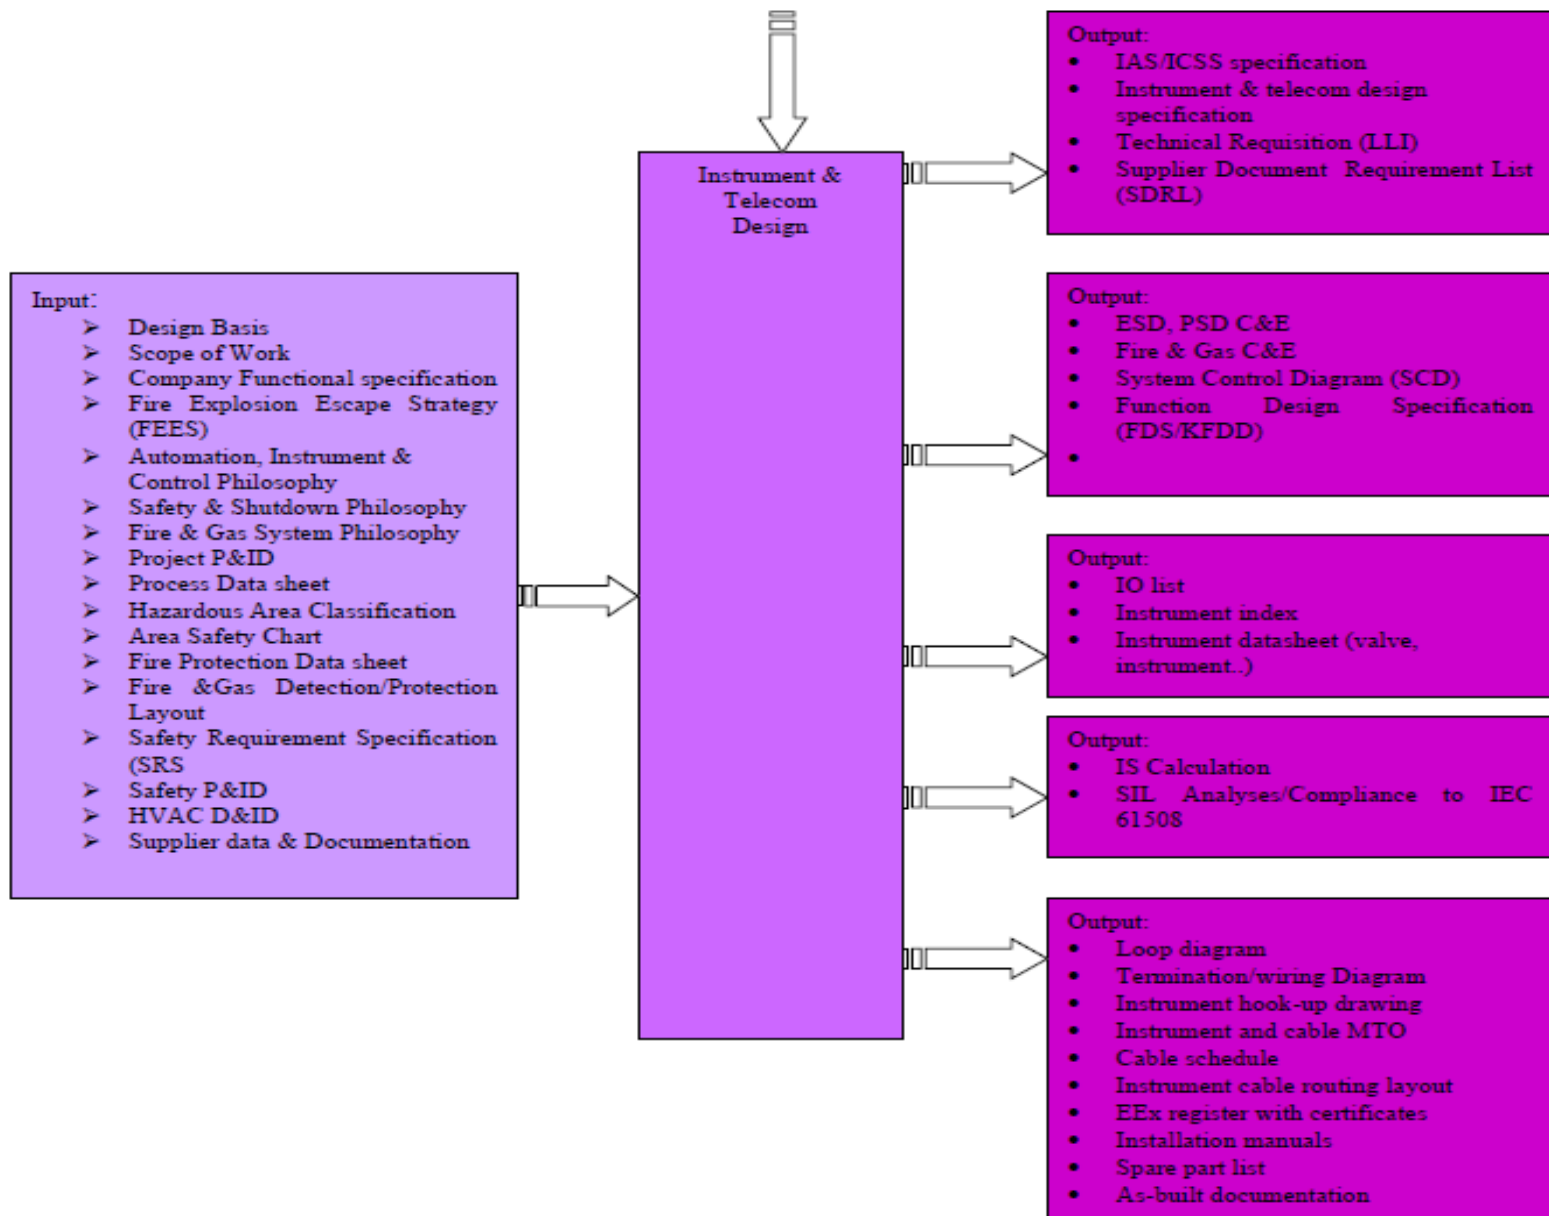


Principle connection drawing



GSBERG

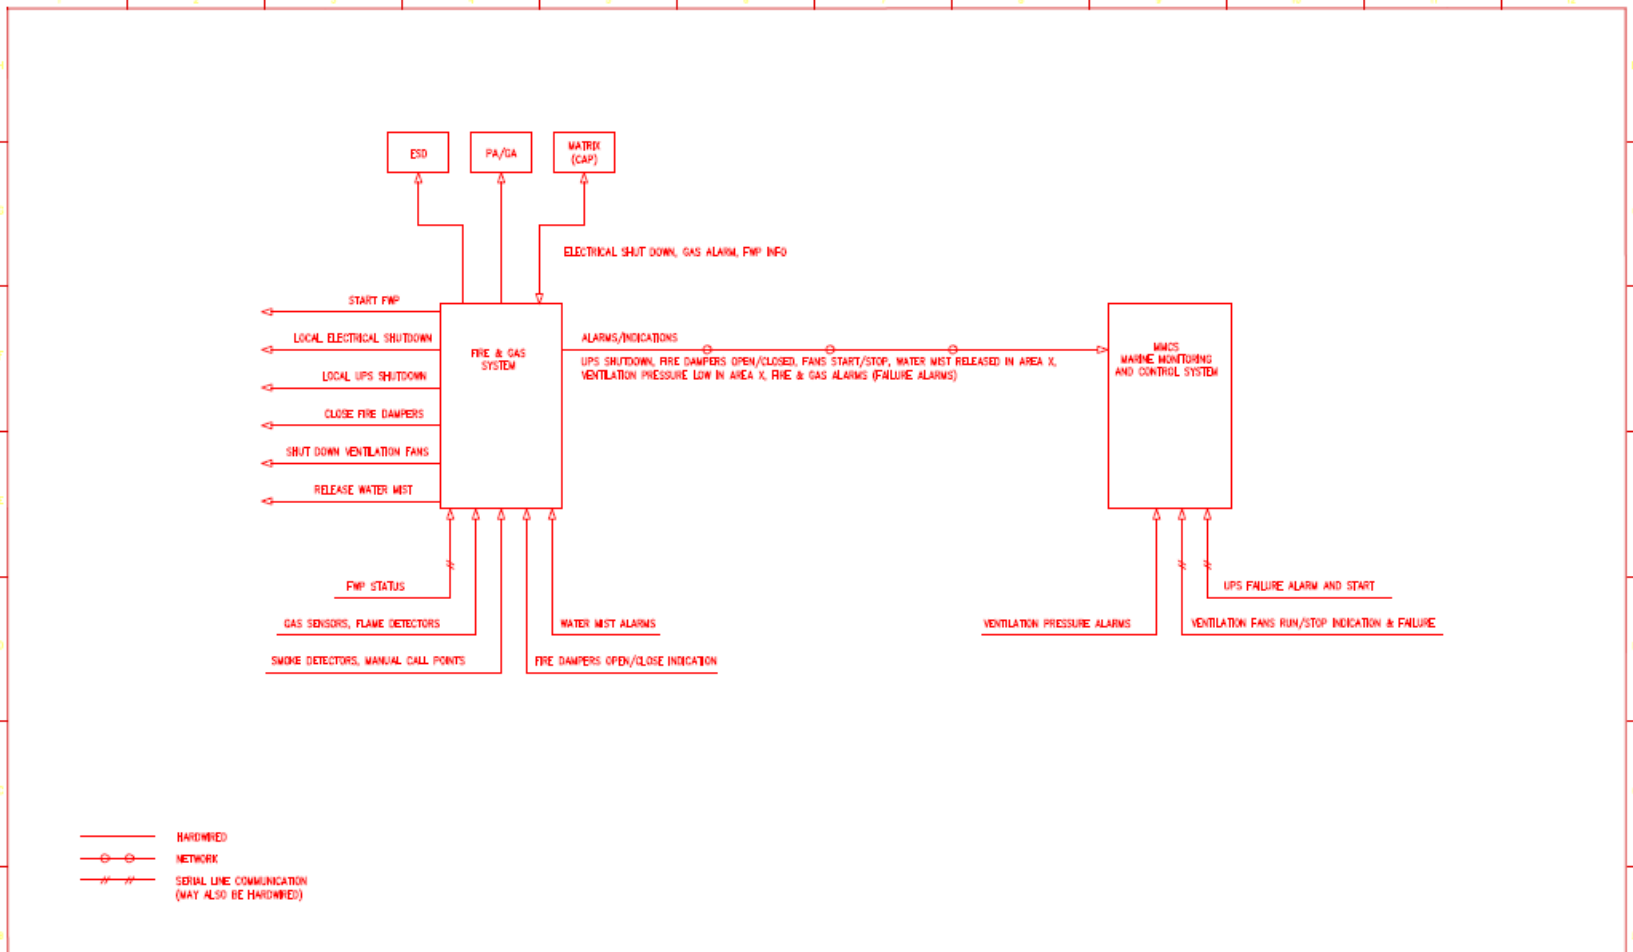


Notes										Client No:		Project: CHEVOT OCTABUOY	
										Client Logo:		Drawing Title: PRINCIPLE CONNECTIONS TO FIRE & GAS SYSTEM	
												Equiry No: 56060 Price: — Copies: 70 Format: A3 Code: NTS Ref No: 1109633 P/B No:	
56060-KME-70-I-X-00101 Topology Drawing A										REVIEW COMMENTS		130509 RDK JVA SMH	
Ref. Doc. No.										Date		Date	
Description										Rev.		Appr.	

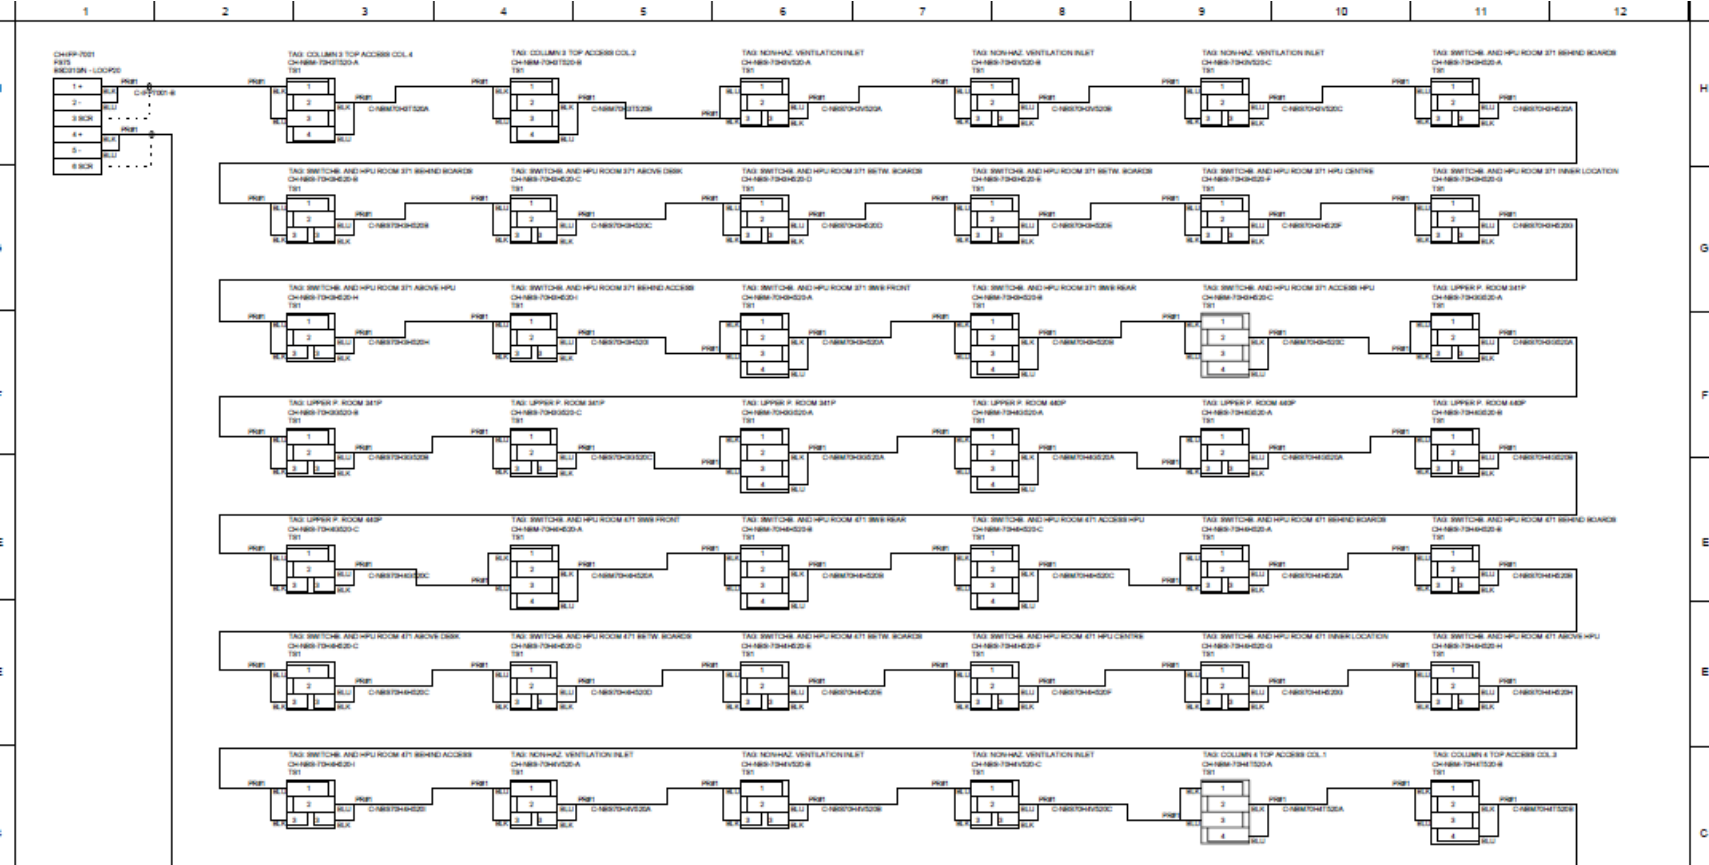

Notes:
1. SCREENS TO BE INSULATED AND CONNECTED TO TERMINAL IN HOUSING

5606-KME-70-XU-0007-01		Block Diagram, Fire&Gas Loop 20	A	REVIEW COMMENTS	13.05.2008	ZVA	ROK	SMH	
Rev.	Doc. No.	Description	Rev.	Status	Reason For Issue	Date	Draw	Chk.	Appr.

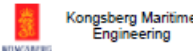

Project: CHEVIOT OCTABOY					
Drawing Title: F&G LOOP DRAWING					
Loop : 70-BUS-520					
Proj. No.:	56060	Area:	NA	System ID:	Format:
Ref. No.:	1109360	Proj. No.:			NA
Drawing No.:	56060-KME-70-XU-0002-01				
				1	A

COLUMN 1 TOP

TAB COLUMN 1 TOP OIL EXPORT PUMPS
CAHBP-70H1T006A



TAB COLUMN 1 TOP OIL EXPORT PUMPS
CAHBP-70H1T006B



TAB COLUMN 1 TOP OIL EXPORT PUMPS
CAHBP-70H1T006C



ITEM	QTY	UNIT	CD
1801	1	10	10

ITEM	QTY	UNIT	CD
17 L.P.	1	10	10
18 0.02	1	10	10
18 0.1	1	10	10
20 L.P.	1	10	10
21 0.02	1	10	10
22 0.1	1	10	10
23 L.P.	1	10	10
24 0.02	1	10	10
25 0.1	1	10	10

ITEM	QTY	UNIT	CD
18	1	10	10
14	1	10	10
15	1	10	10

Notes:

Rev.	Status	Release For Issue	Date	Drawn	CSL	Appr.
A		REVIEW COMMENTS	13.05.2006	JVA	ROK	SMH

Client No:
Client Logo:



Project: CHEVIOT OCTABOUY					
Drawing Title: F&G LOOP DRAWING					
LOOP : 70-H1T-006					
Proj. No.:	56060	Area:	NA	System:	70
Rev. No.:	1109502	Format:	A3	Scale:	NA
Drawing No.: 56060-KME-70-H1T-0016-01					



KONGSBERG

Data Base Tools SmartPlant

